
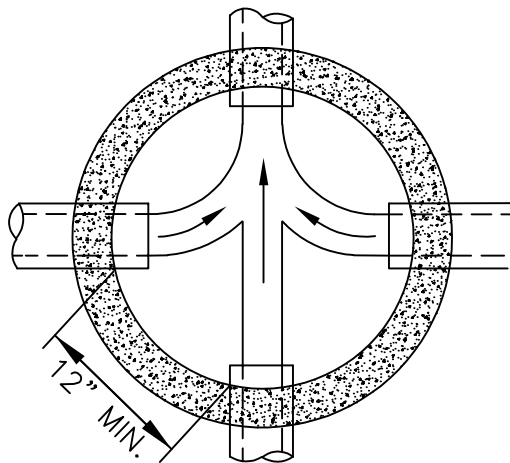


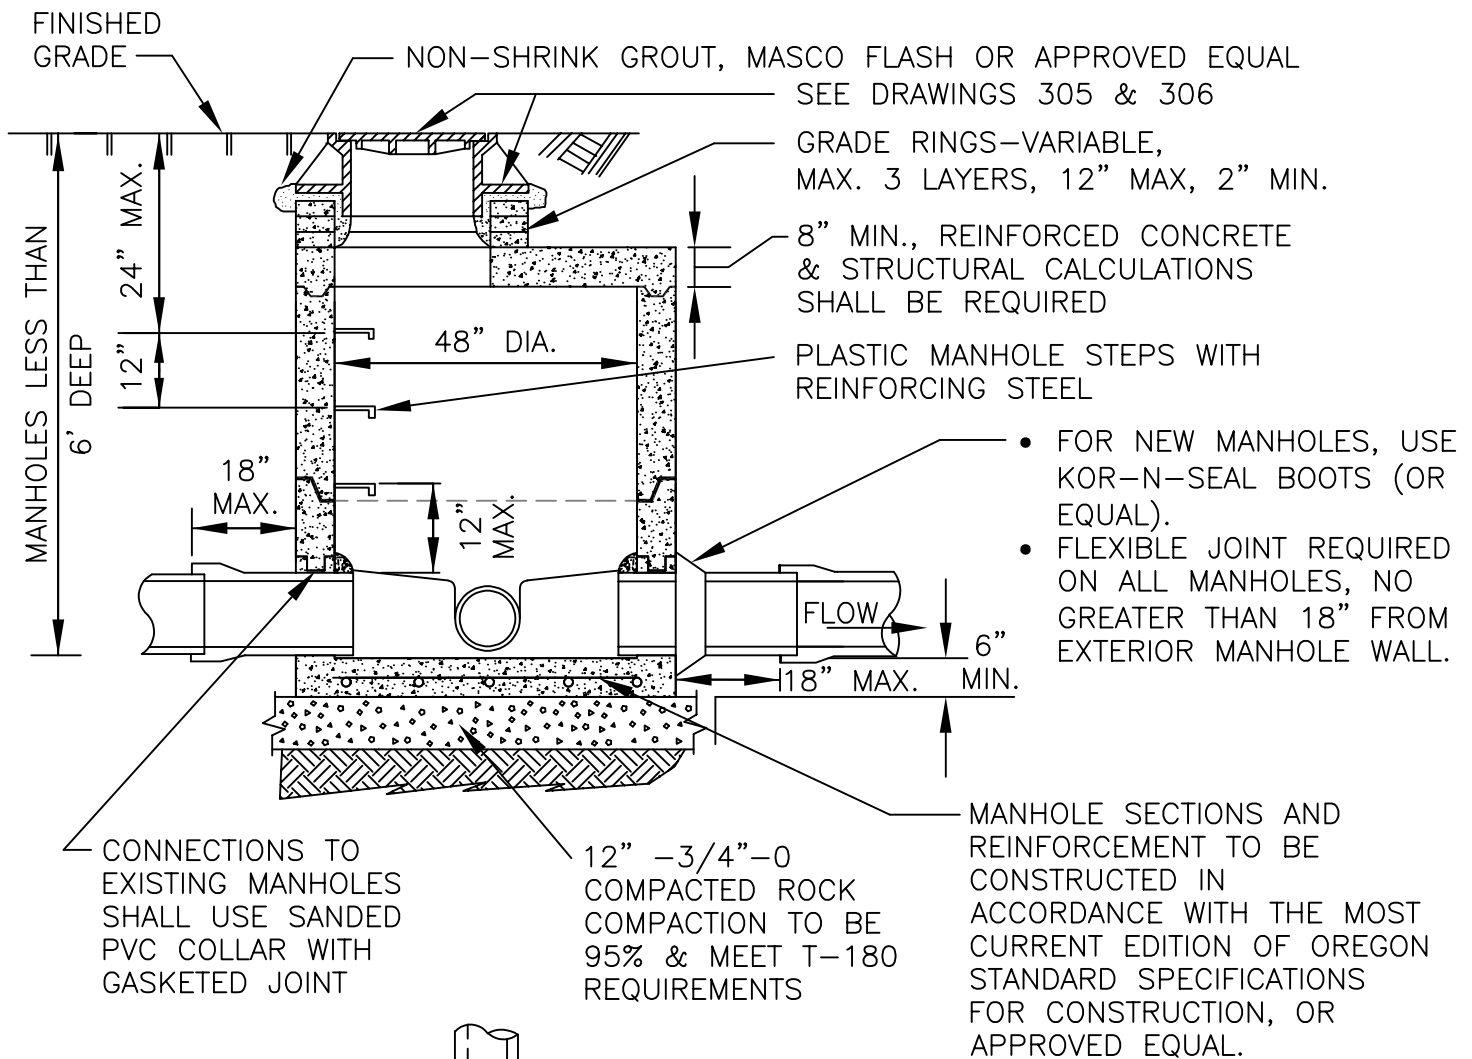


PLAN

NOTES:

1. ALL CONCRETE TO BE MINIMUM 4000 PSI COMPRESSIVE STRENGTH
2. SEE DRAWING 301

FORM CHANNEL
HEIGHT TO
3/4 PIPE OD

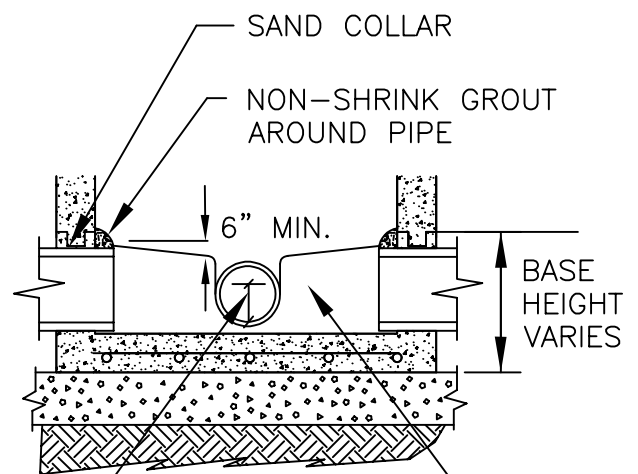

MANHOLE BASE

Public Works Standard Drawings

SHALLOW MANHOLE -
STORM & SANITARY SEWER

SCALE NTS

DATE JAN '24 REV. 1

ENGR. DW DRAWN KAE

DRAWING NO. 302

