


PLAN

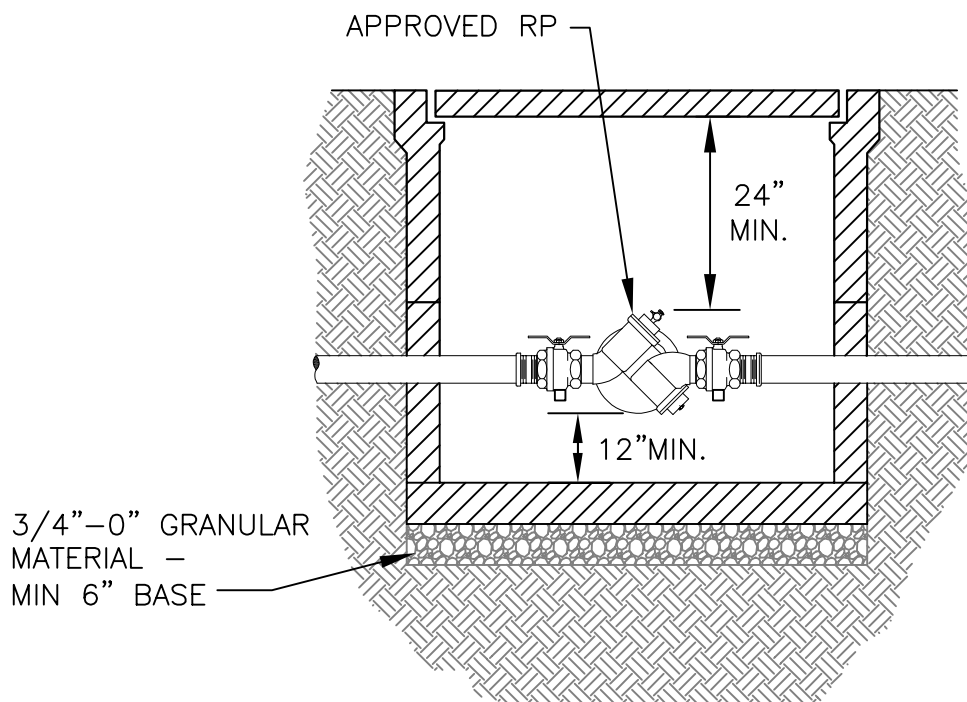

PROFILE

NOTES:

1. PLACE RP WITHIN PROPERTY LINE AS CLOSE TO METER AS POSSIBLE WITH NO CONNECTIONS OR TEES BETWEEN METER AND RP, OR CITY APPROVED LOCATION.
2. AS A PRIVATE FACILITY, THE INSTALLATION IS GOVERNED BY THE OREGON PLUMBING SPECIALTY CODE (OPSC) AND OREGON HEALTH AUTHORITY, AS APPLICABLE.
3. CONSULT WITH BUILDING DIVISION FOR PROPER SIZING OF RP.



Public Works Standard Drawings

1" OR 2" REDUCED PRESSURE BACKFLOW ASSEMBLY (RP)
(BELOW GROUND)

SCALE NTS

DATE JAN '24 REV. 1

ENGR. DW DRAWN KAE

DRAWING NO. 426