


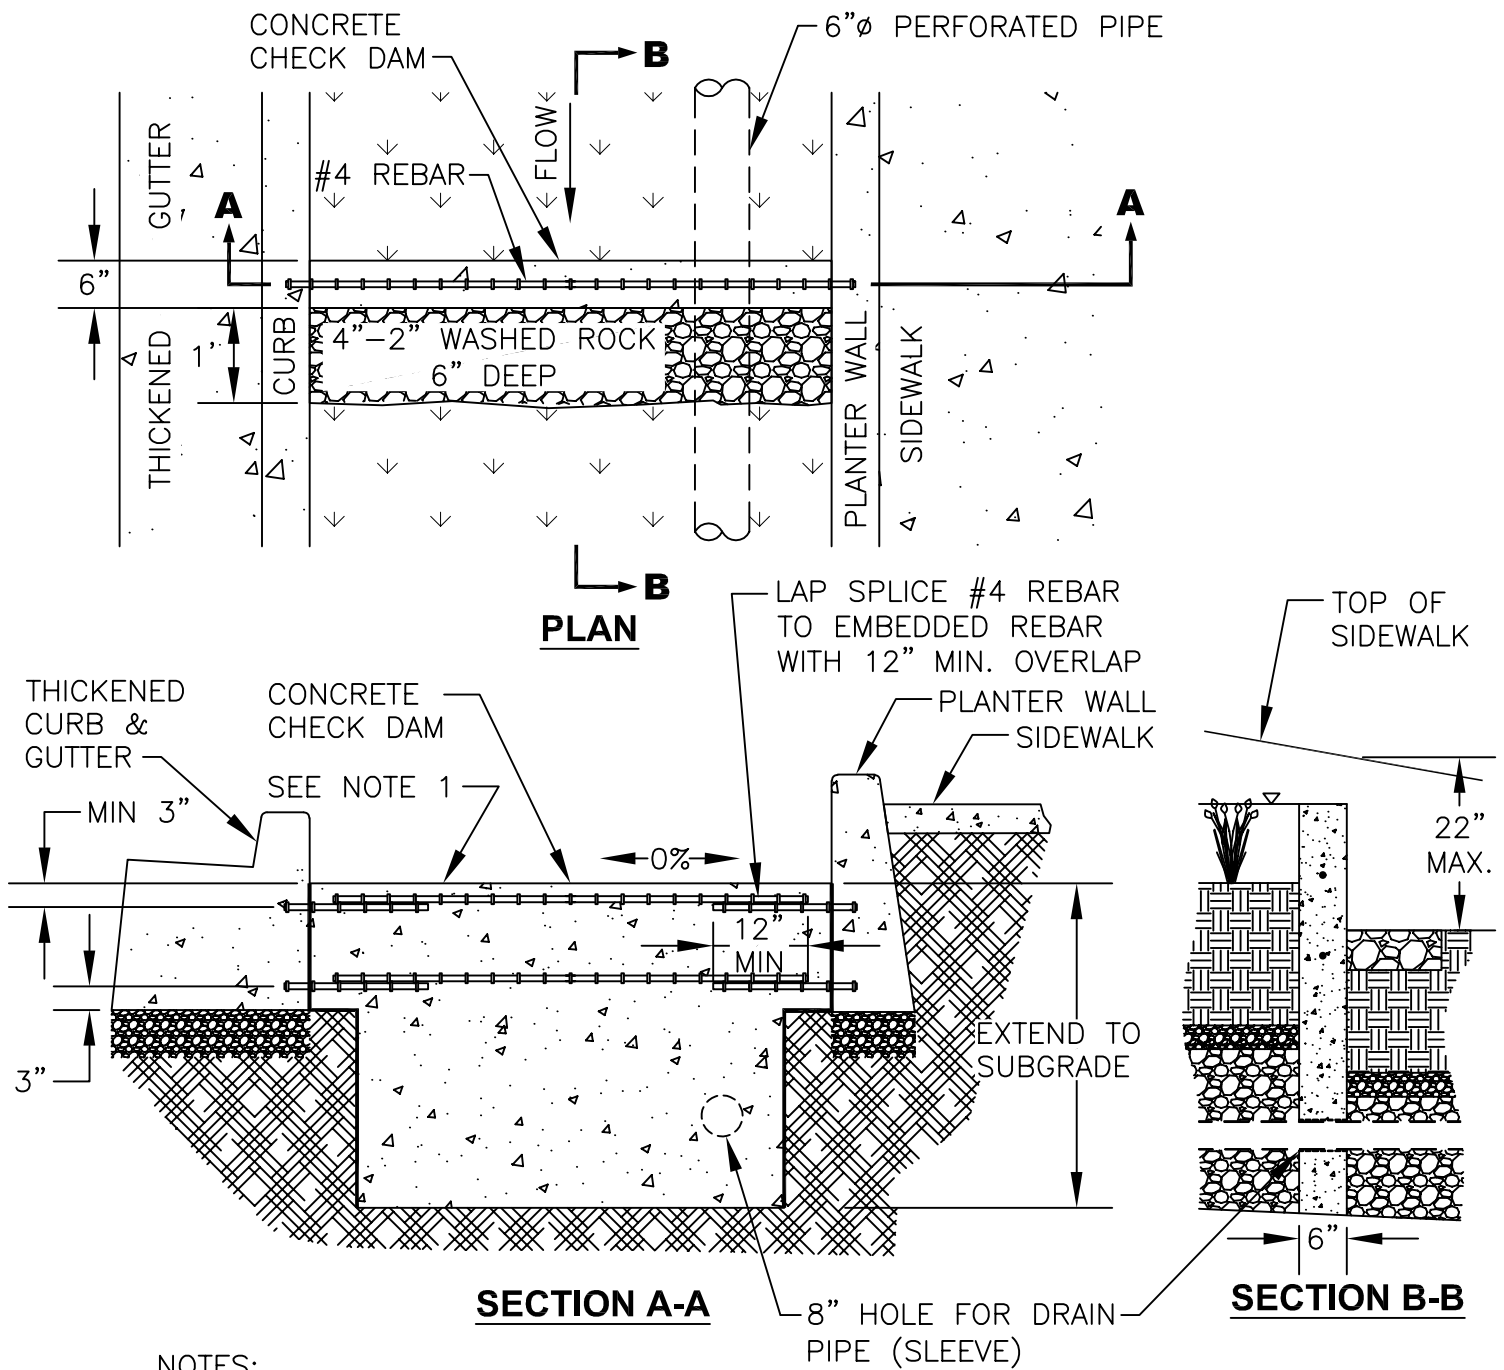

NOTES:

1. TOP OF CHECKDAM (TCD) ELEVATION TO BE AT LEAST 3" BELOW ADJACENT TOP OF CURB AND 1" BELOW UPSTREAM SCUPPER.
2. ENSURE THAT CHECK DAM ELEVATIONS DO NOT CAUSE STORMWATER TO OVERFLOW FROM UPSTREAM SCUPPER OR ONTO SIDEWALK.
3. ELEVATION DROP FROM TOP OF SIDEWALK TO DOWN STREAM SIDE OF CHECK DAM MUST NOT EXCEED 22".
4. CONCRETE TO BE 4,000 PSI WITH #4 REBAR EMBED 3" INTO CURB AND PLANTER WALL.



Public Works Standard Drawings

**ROADSIDE STORMWATER PLANTER
CONCRETE CHECK DAM**

SCALE	NTS
DATE JUL '23	REV. 1
ENGR. DW	DRAWN KAE
DRAWING NO. 624	