


NOTES:

1. DISTANCE BETWEEN TREES VARIES, TYPICALLY ONE STREET TREE SHALL BE PLANTED FOR EVERY THIRTY-FIVE FEET OF PROPERTY FRONTAGE. THE TREE SPACING SHALL BE EVENLY DISTRIBUTED THROUGHOUT THE TOTAL DEVELOPMENT FRONTAGE.
2. STORMWATER FACILITY GROWING MEDIUM SHALL MEET REQUIREMENTS OF APPENDIX A OF CITY STORMWATER MANUAL.
3. ALL PROPOSED TREE SPECIES MUST MEET REQUIREMENTS IN APPENDIX A OF STORMWATER MANUAL.
4. TREES SHALL BE CENTERED IN THE PLANTING ZONE/TREE WELL.
5. SET TRUNK FLARE TWO INCHES ABOVE SOIL SURFACE.
6. REMOVE ALL TWINE, WIRE, ROOT BAGS, BURLAP, AND ALL OTHER NURSERY MATERIALS FROM TREE PRIOR TO BACKFILLING.
7. DRIVE TREE STAKE INTO SOIL OUTSIDE OF ROOT BALL.
8. DEEPROOT UB 24-2 TREE ROOT BARRIER OR APPROVED EQUAL.

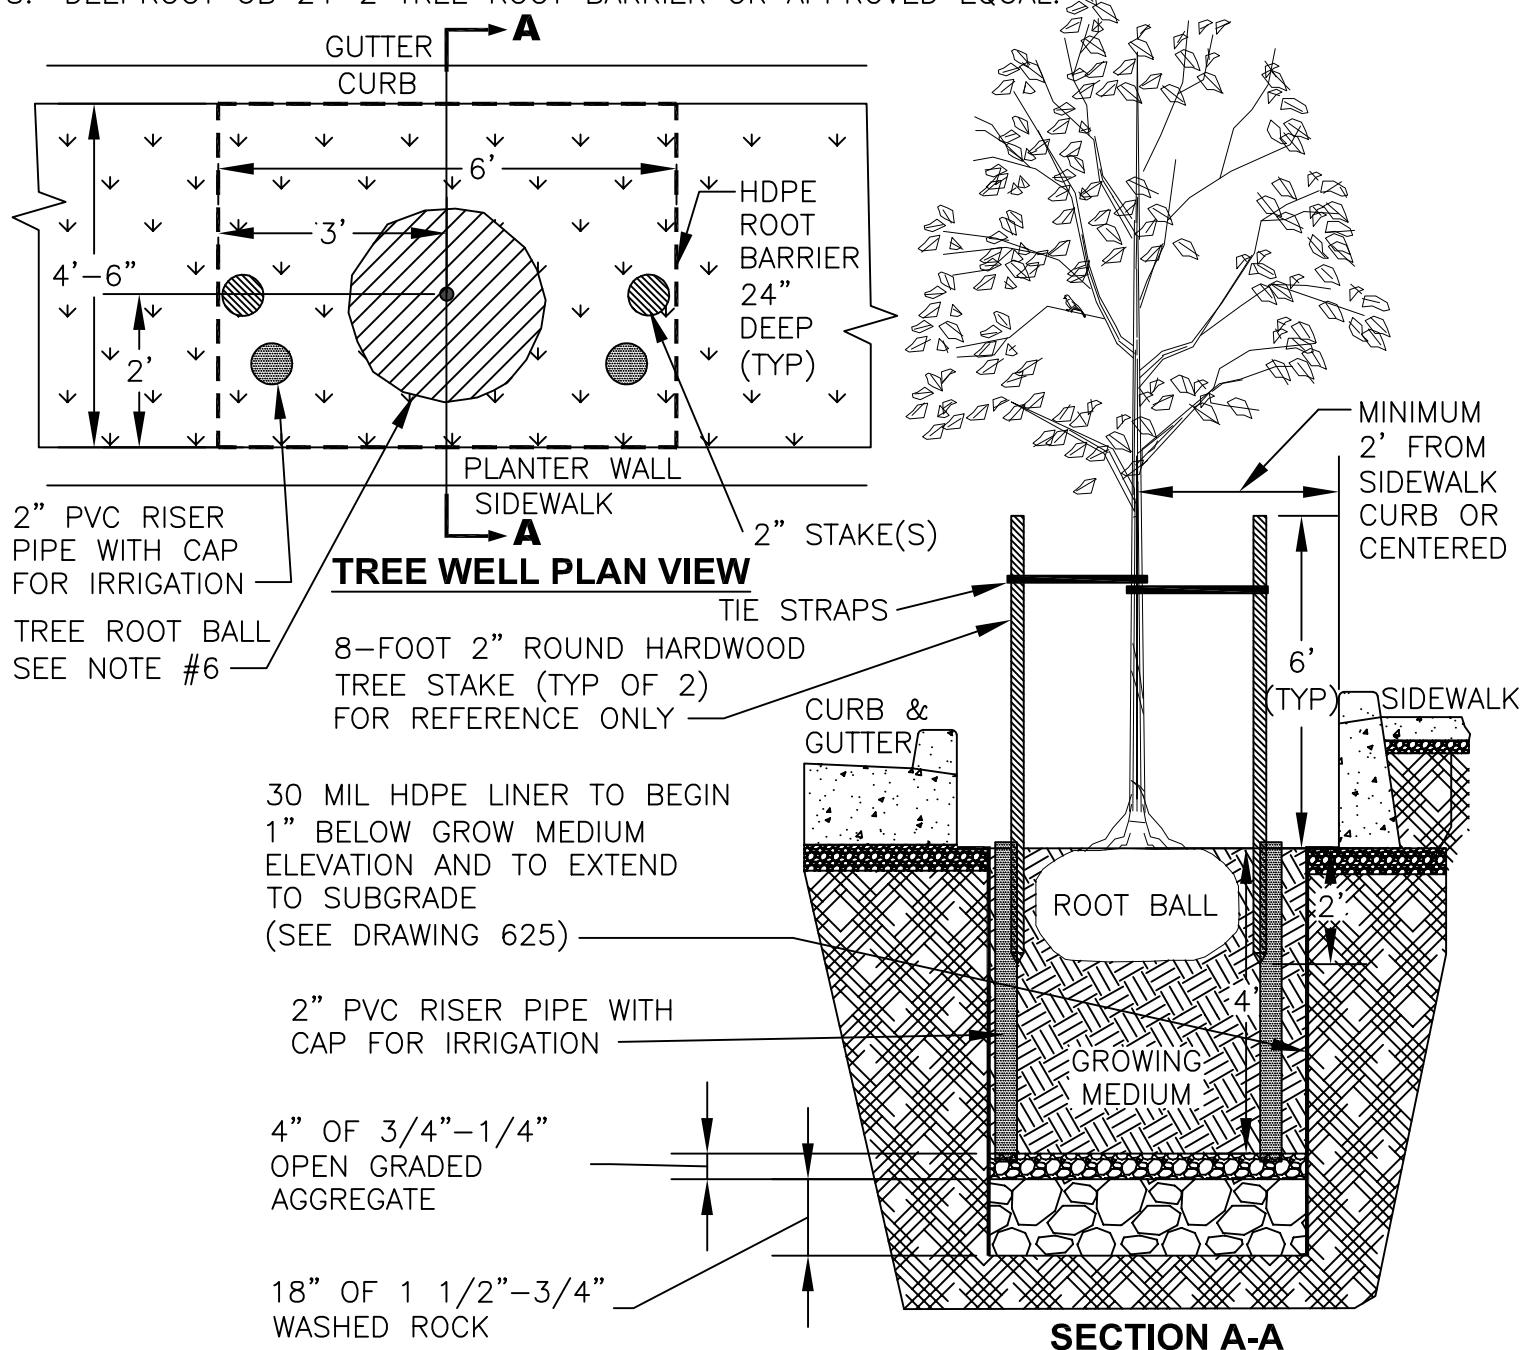

Public Works Standard Drawings

TREE WELL IN STORMWATER PLANTER

SCALE	NTS
DATE	JAN '23
REV.	
ENGR.	DW
DRAWN	KAE
DRAWING NO.	631