



LOT GRADING TYPE A  
ALL DRAINAGE TO STREET

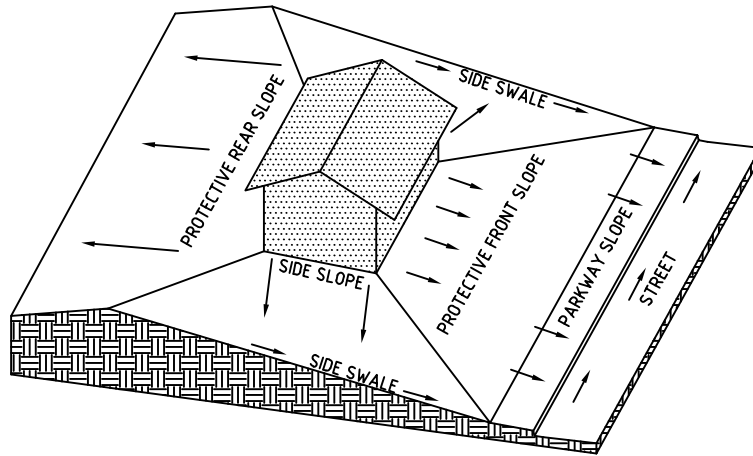

LOT GRADING TYPE B  
ALL DRAINAGE TO STREET AND REAR LOT LINE

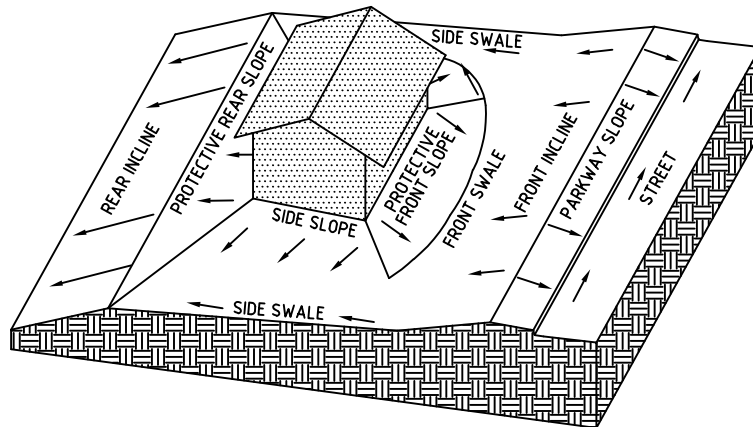

LOT GRADING TYPE C  
ALL DRAINAGE TO REAR LOT LINE

Public Works Standard Drawings

LOT GRADING TYPE A, B & C

SCALE NTS

DATE JAN '23 REV.

ENGR. DW DRAWN KAE

DRAWING NO. LOT TYPES

