


CITY OF OREGON CITY  
MEYERS ROAD EXTENSION ALTERNATIVES

Meyers Road Typical Section

8/19/2015

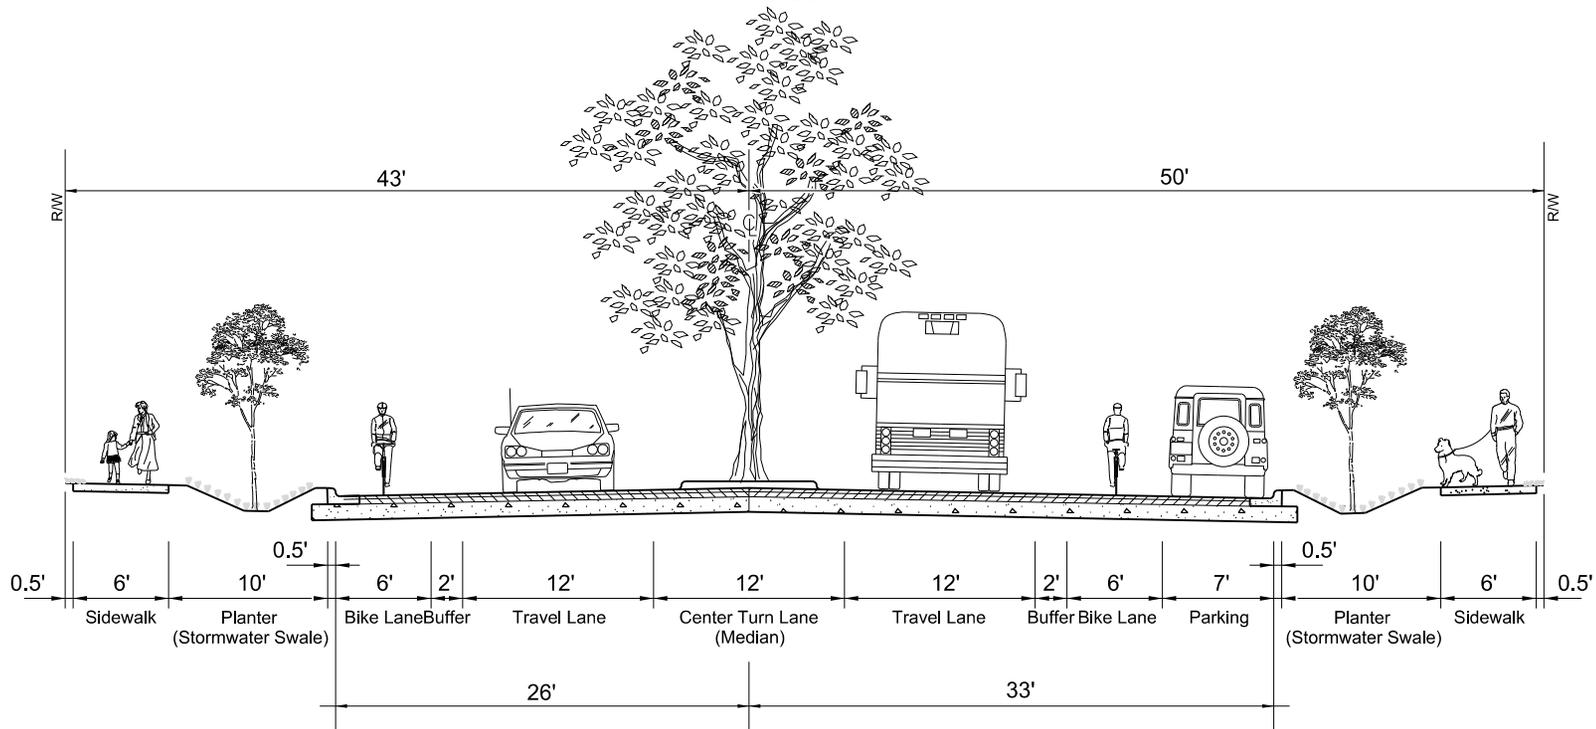

LOOKING EAST - OR 213 to HIGH SCHOOL AVENUE